


HEATH HOUSE RENOVATIONS 3RD FLOOR PHASING PLAN

DCA REFERENCE No.

KDA
 architects

500 Kings Highway South
 Cherry Hill, NJ 08034
 856.770.1060
 office@kd-arch.com

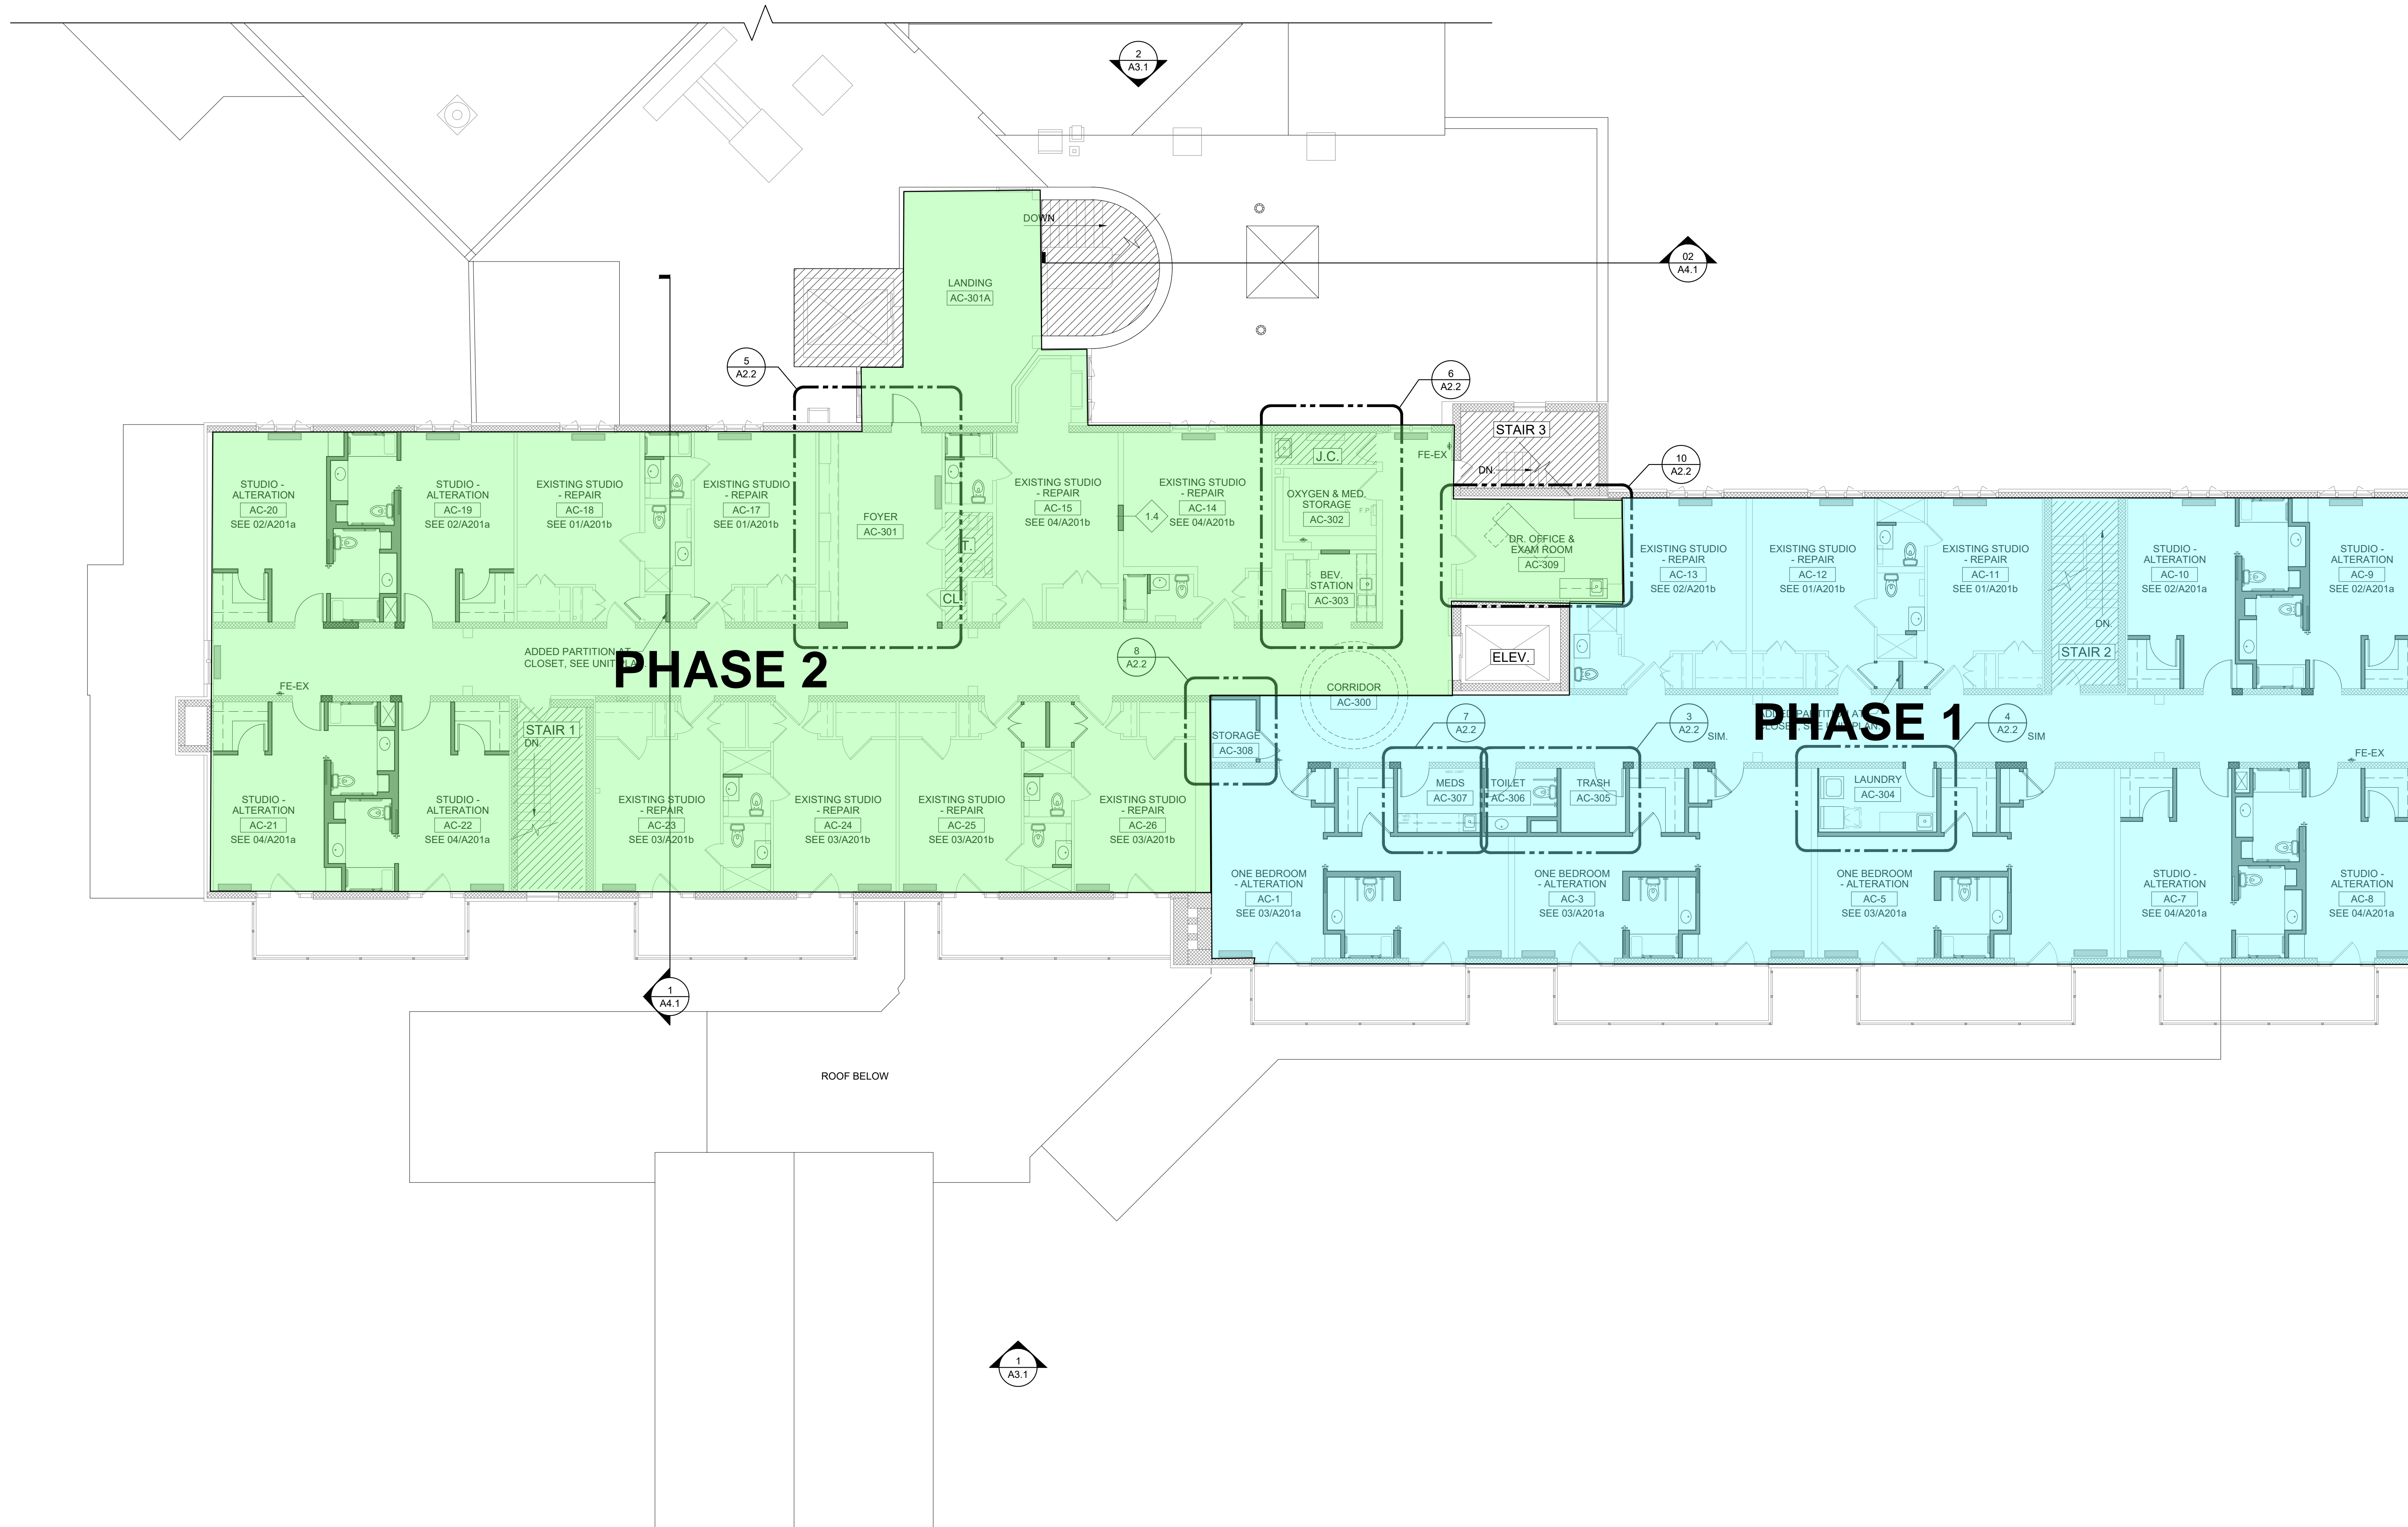

HEATH HOUSE
 COMPREHENSIVE
 PERSONAL CARE
 CONVERSION


PROJECT ADDRESS
 430 SCHOOLEYS MTN RD
 HACKETTSTOWN, NJ
 07840

WARREN COUNTY
 OWNER
 HEATH VILLAGE
 RETIREMENT
 COMMUNITY

PROJECT INFO
 KDA PROJ # 1011.79
 ISSUE DATE: 2-7-2024
 ISSUED FOR: BIDDING

REVISIONS	
DATE	DESCRIPTION

PROFESSIONAL SEAL
 DAVID S. FOWLES, AIA
 NJ 274001159 | DE 06507066 | NY 06020261 | PA 04-04-0024

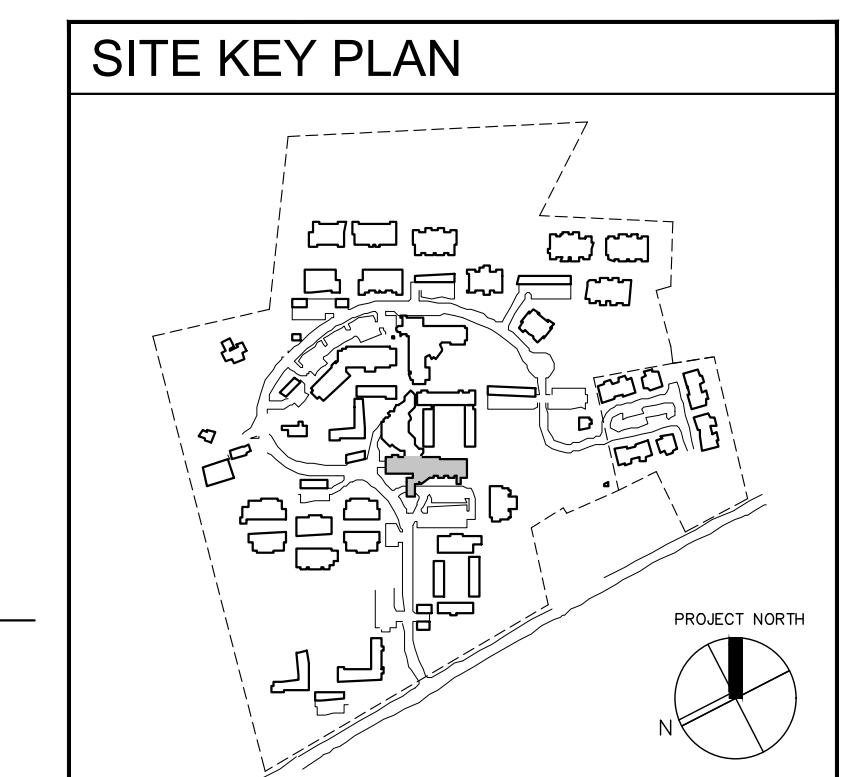

SHEET TITLE
**THIRD
 FLOOR PLAN**

SHEET NUMBER
A1.3

01
 A1.3
THIRD FLOOR PLAN
 SCALE: 1/8" = 1'-0"